

BC Hydro TRANSMISSION SYSTEM

- EXISTING FUTURE OTHER
 CAPACITY UTILITIES
- 500 KV
 - 360 KV
 - 287 KV
 - 230 KV
 - 161 KV
 - 138 KV
 - 69 KV
- UNTERGROUND
 AIR TERMINATED
- - SUBSTATION
 - - HYDRO GENERATING STATION
 - - THERMAL GENERATING STATION
 - ▲ - DIESEL GENERATING STATION
 - ◊ - CAPACITOR STATION

BCHE DWG. NO. G-106-B10
 - 2012 / 13 -

STATION PLANNING
 TRANSMISSION & STATIONS
 PLANNING

SCALE: 1:1,000,000
 0 50 100 150 200 KILOMETRES
 SOURCE: PROVINCE OF B.C., MINISTRY OF FORESTRY, TIMBER MANAGEMENT BRANCH, VICTORIA, B.C.






Regie de l'energie

DOSSIER: R.3823.2012

DEPOSEE EN AUDIENCE

Date: 21.11.13

Pieces n°: e.VC.0018

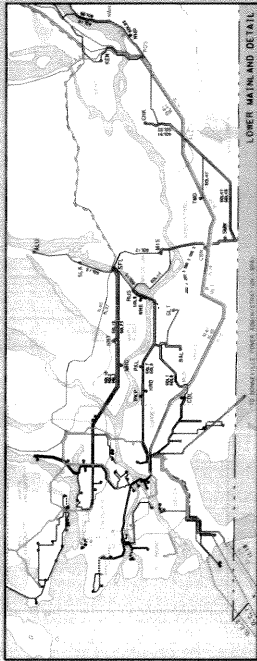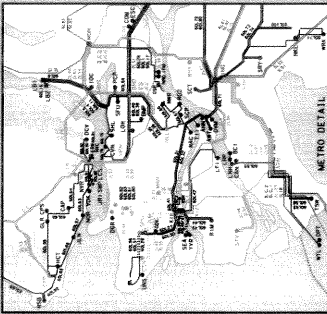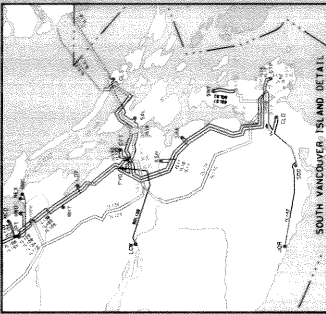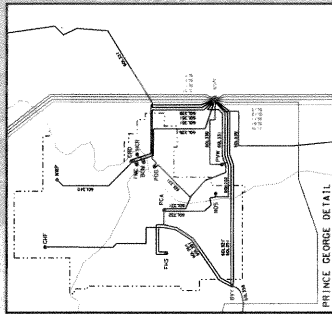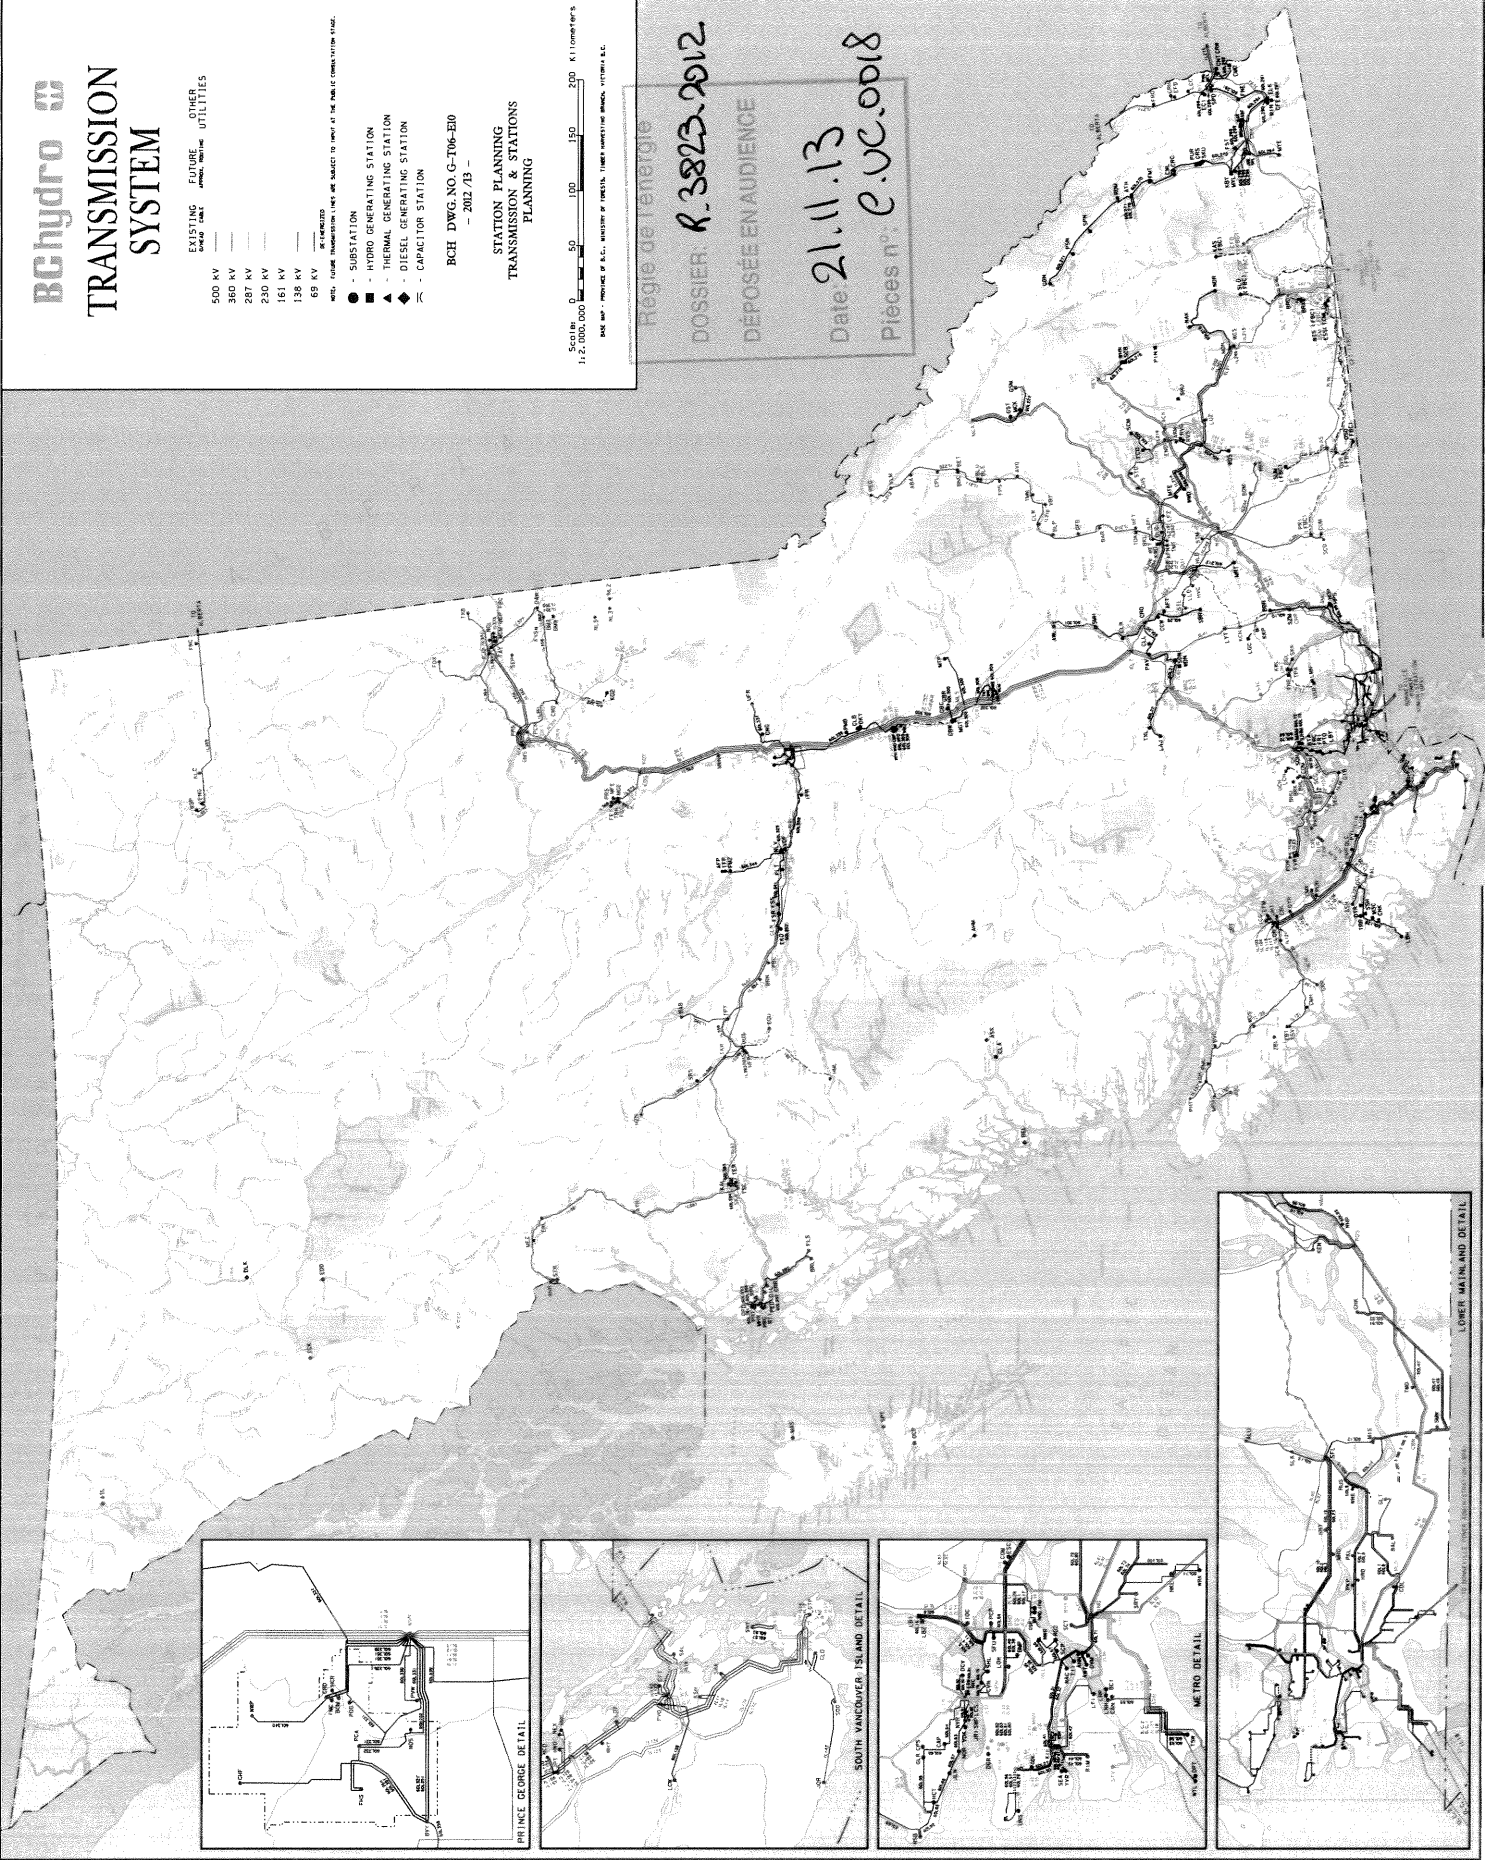

LOWER MAINLAND DETAIL