


LOCALISATION
 SCALE: NIL

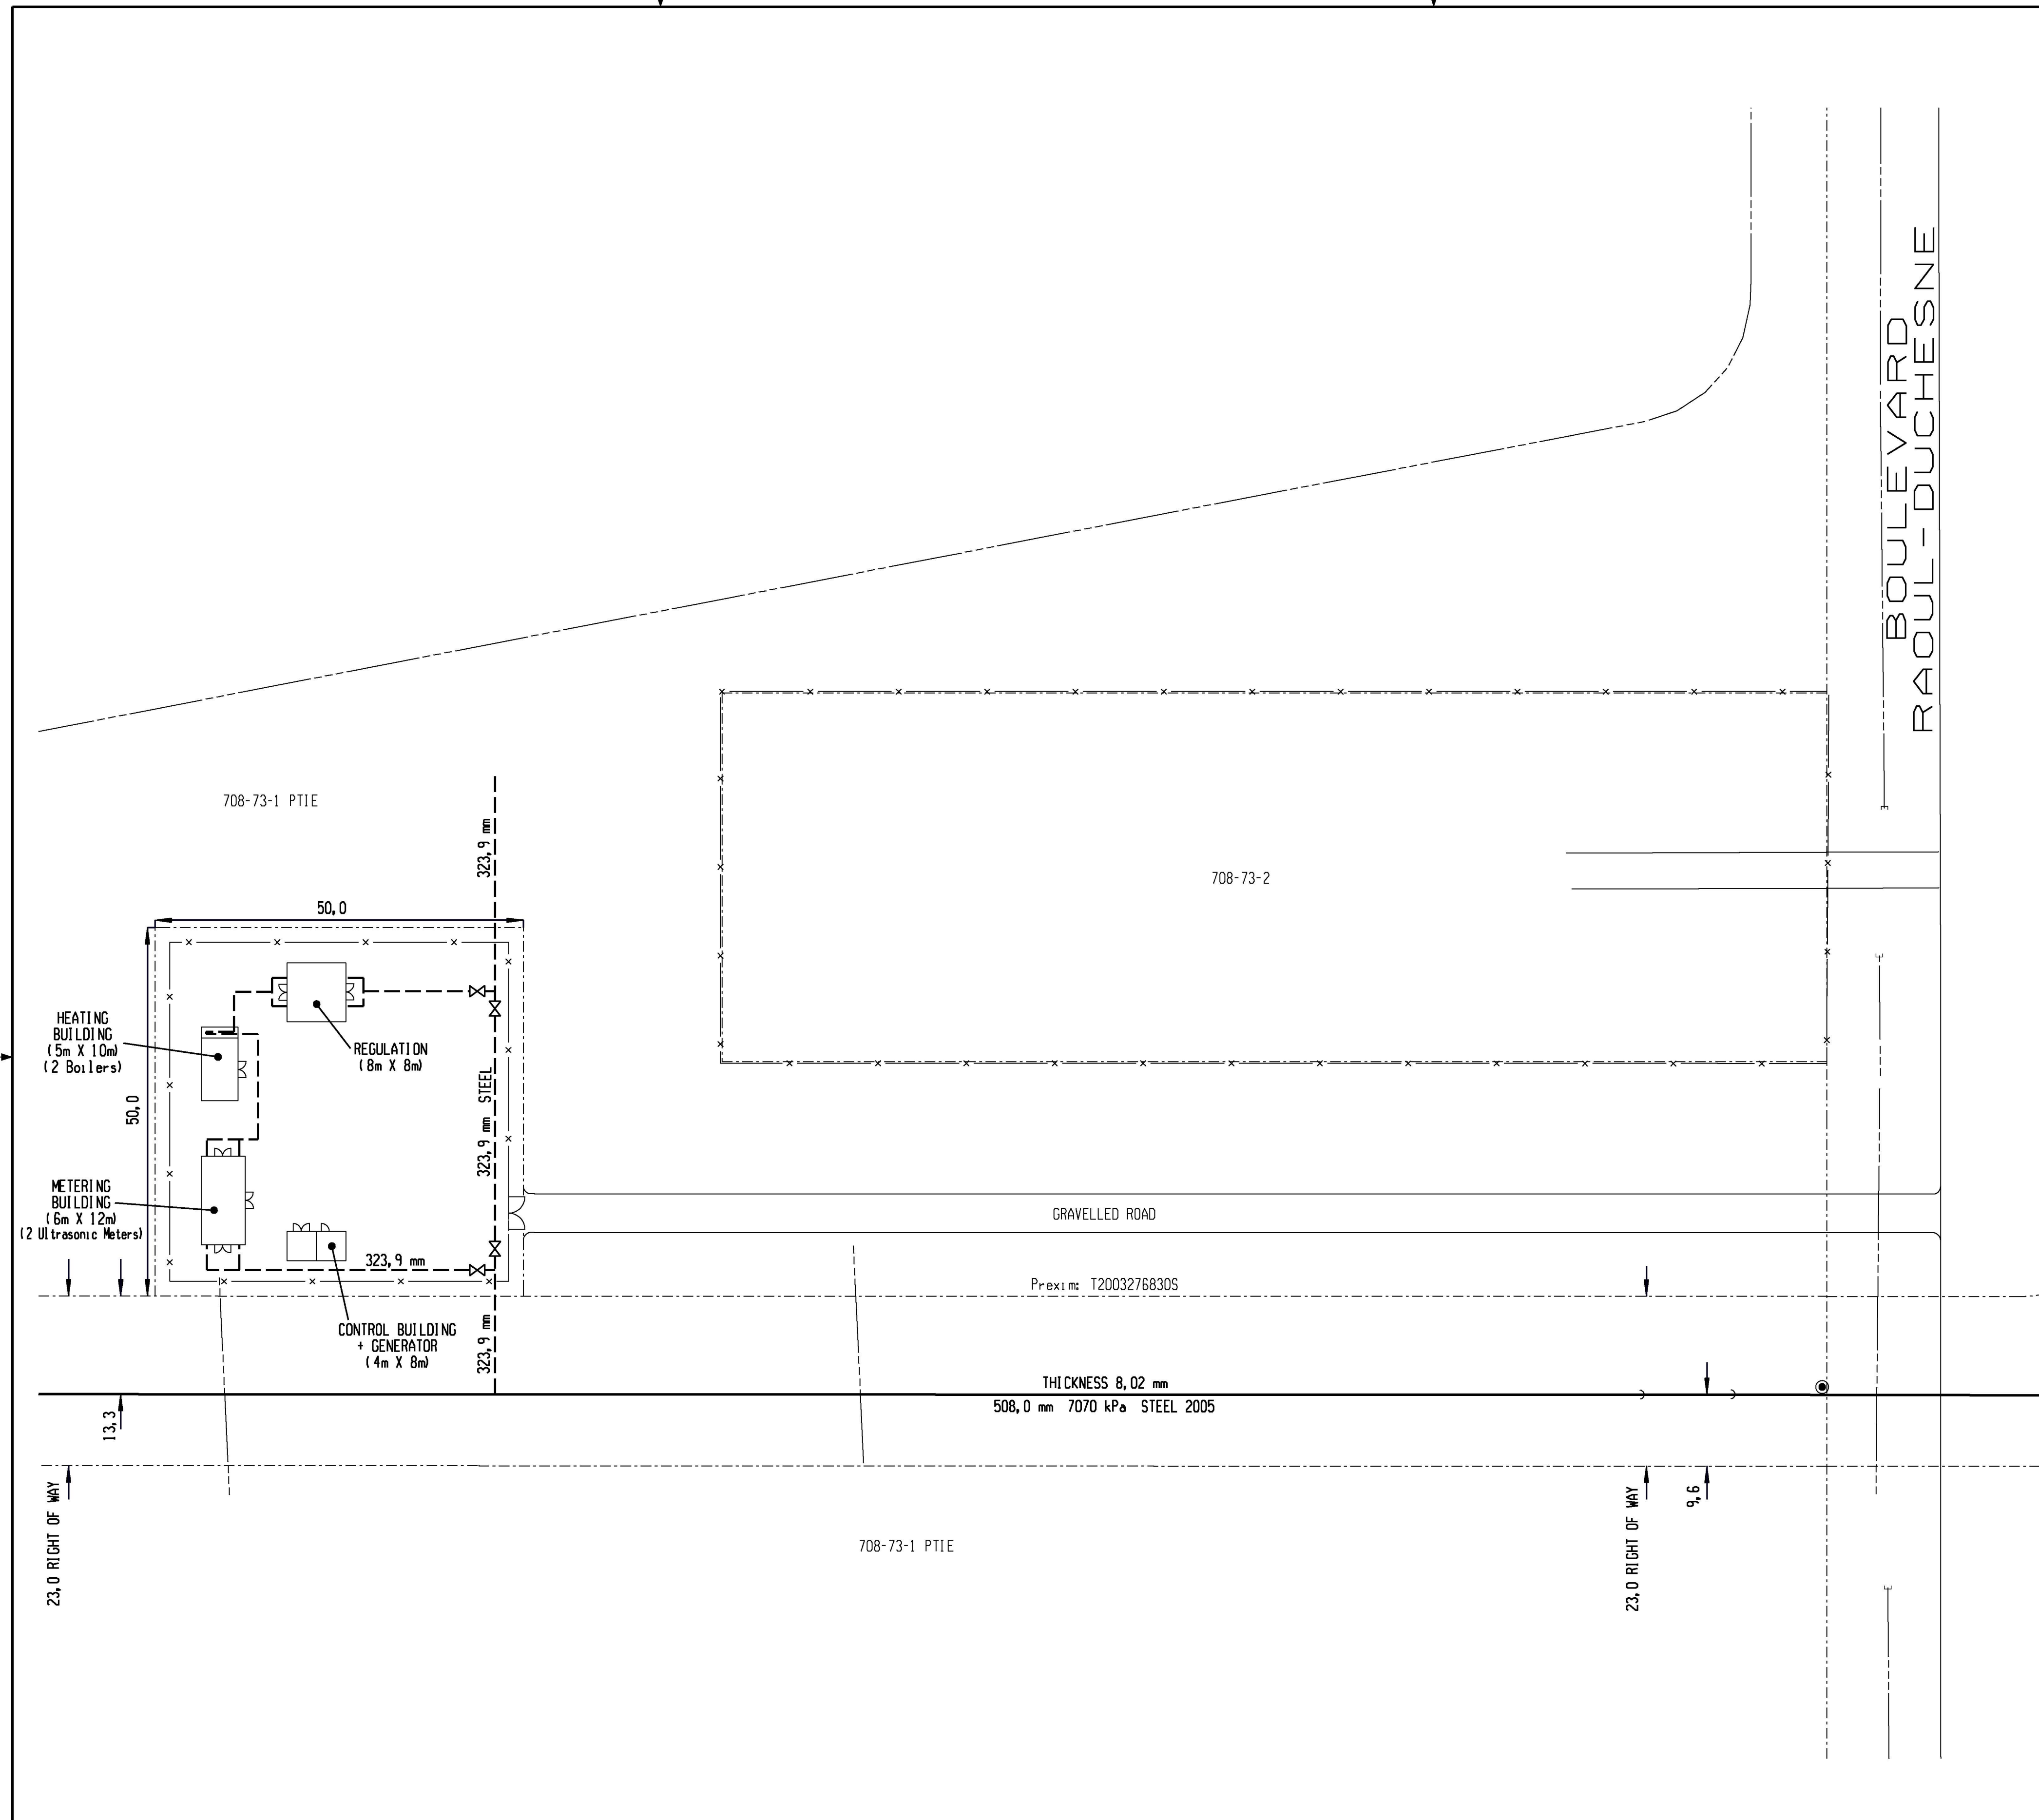

PRELIMINARY DRAWING

NOTES	LEGEND		PROJECT DRAWINGS		SEAL	DRAWING BY SÉBASTIEN LATREILLE	PROJECT IFFCO METERING STATION		
						CHECKED BY GASTON LECLERC	TITLE LOCALISATION PLAN		
			REVISIONS NO DATE DESCRIPTION BY 1 140410 PRELIMINARY DRAWING SL				MUNICIPALITY BÉCANCOUR		
							SCALE 1:500	ORDER 105080	O. T. P.
							DRAWING NO. MD-14-0309		REV.

