


LOCALISATION
 SCALE: NIL

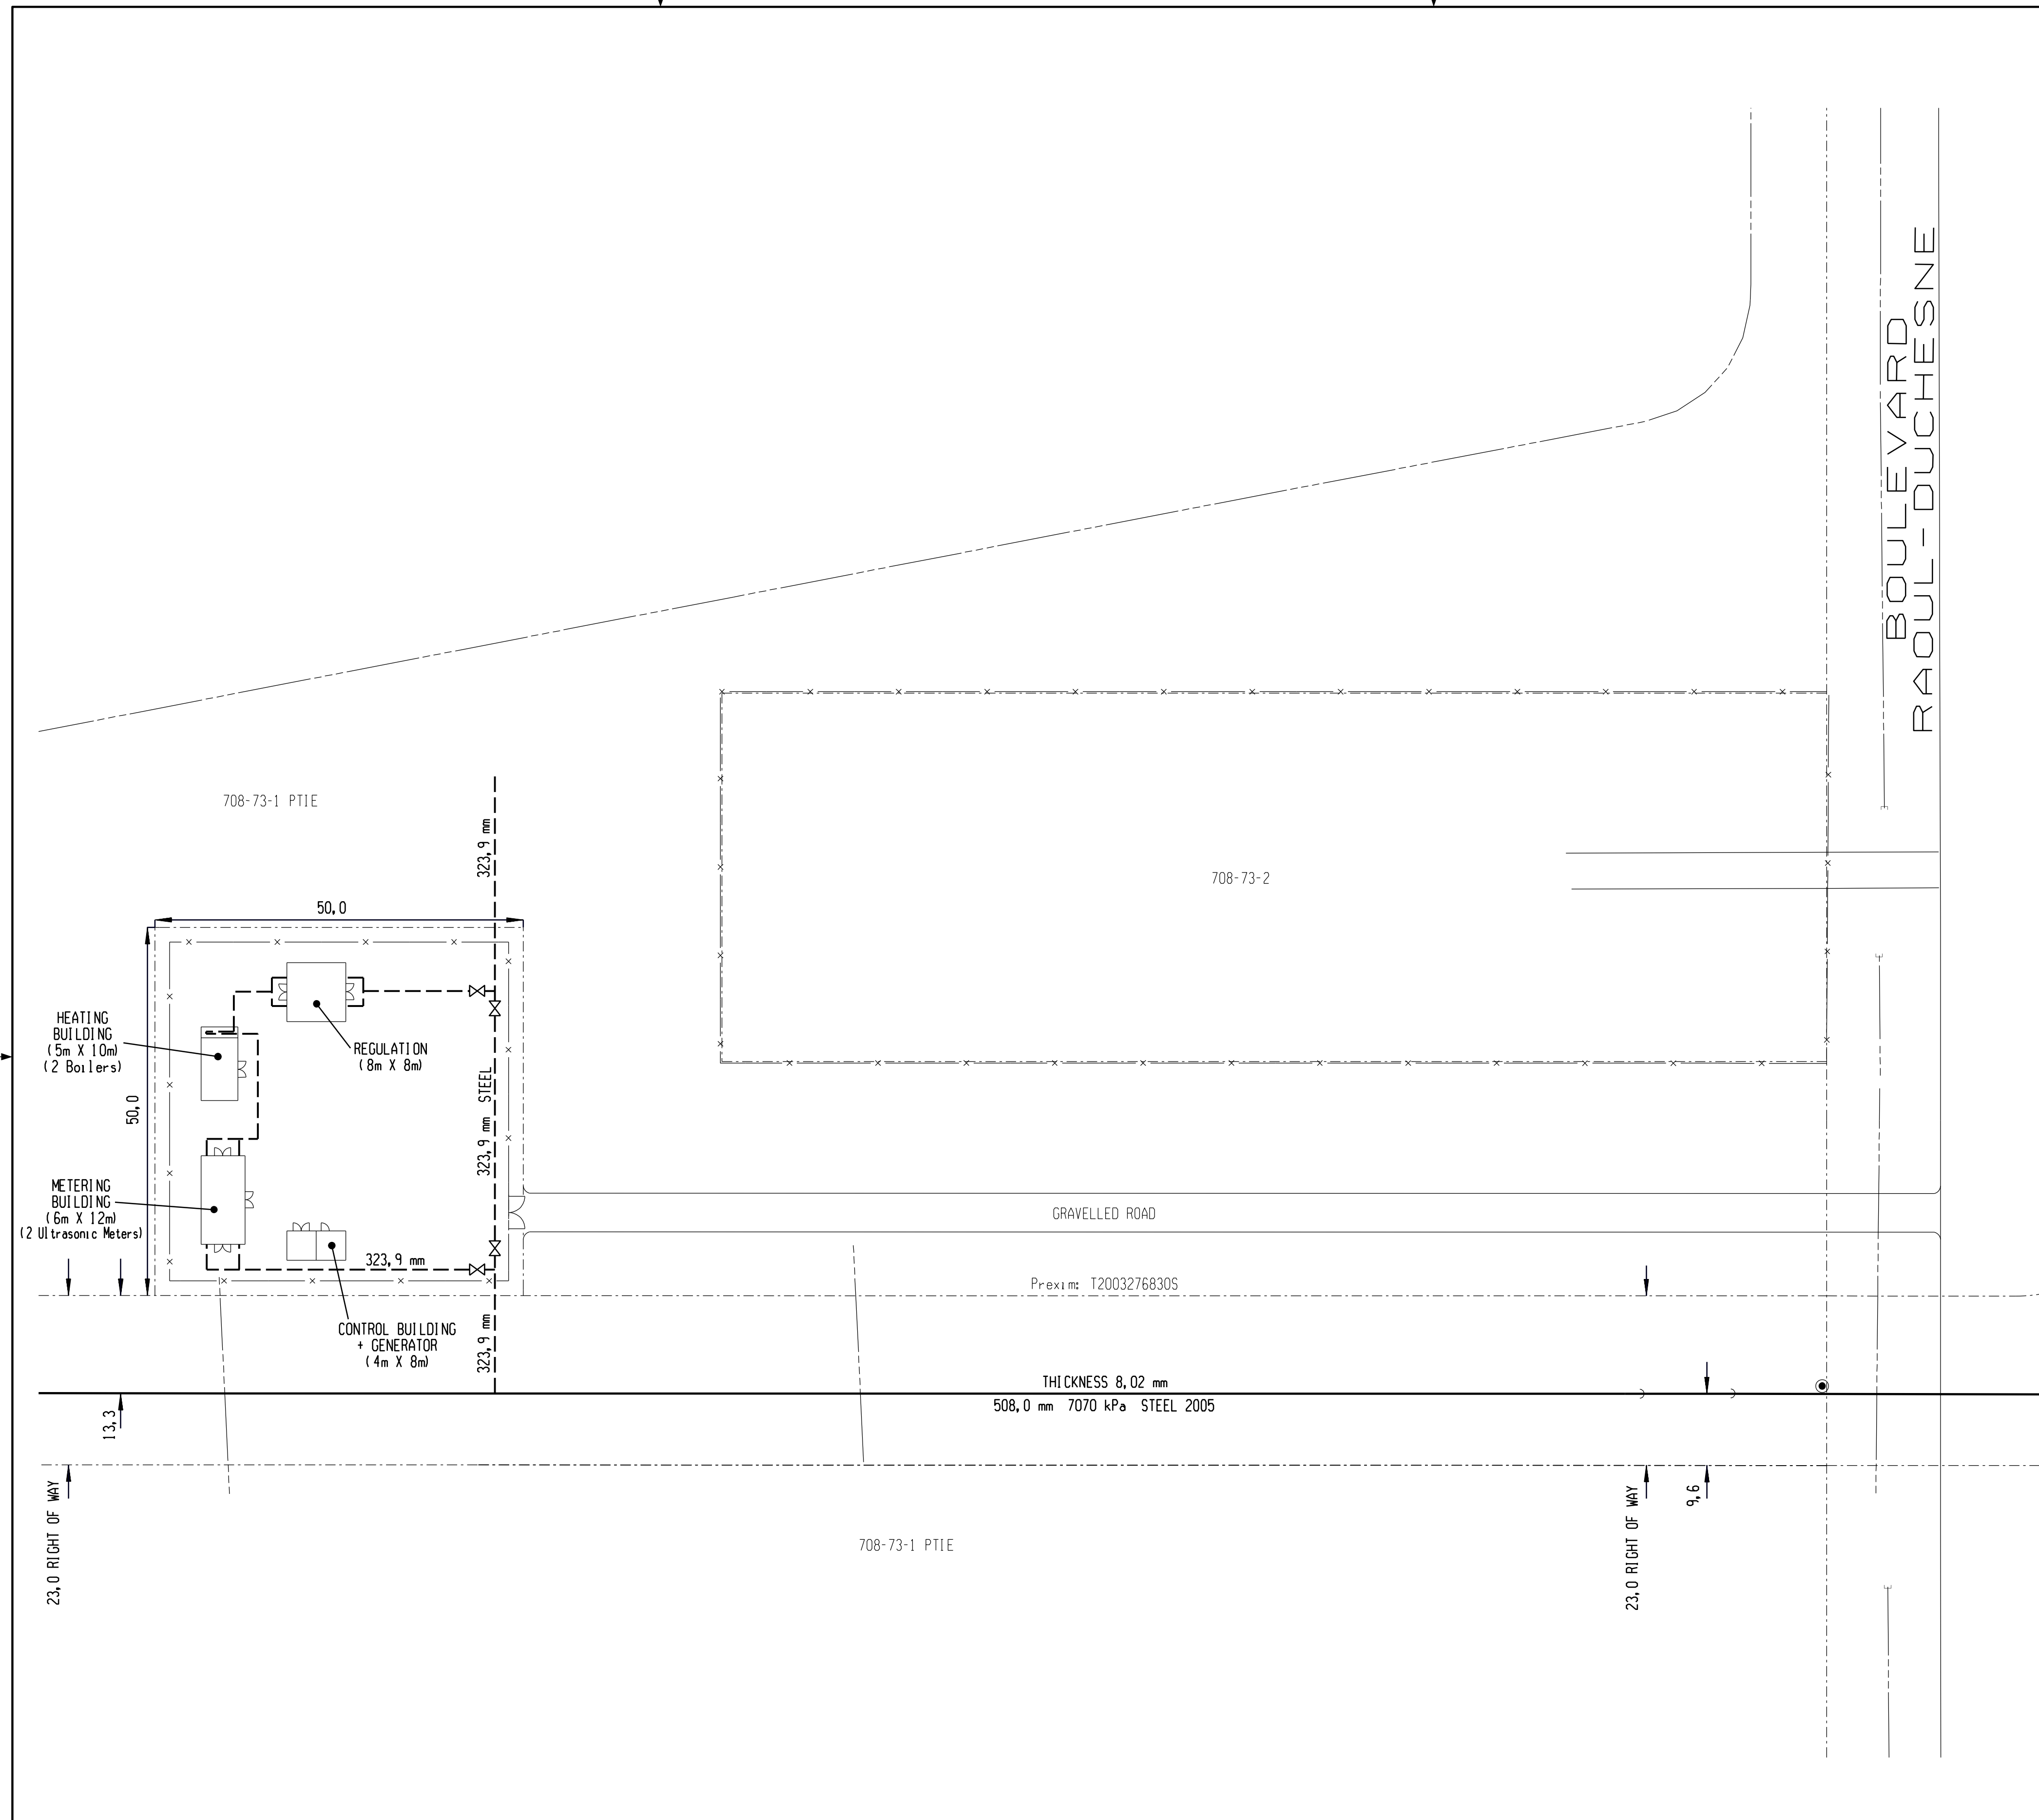

BOULEVARD
 RAOUL-DUCHESNE

PRELIMINARY DRAWING

NOTES	LEGEND	PROJECT DRAWINGS		SEAL	DRAWING BY SÉBASTIEN LATREILLE		PROJECT IFFCO METERING STATION			
					CHECKED BY GASTON LECLERC		TITLE LOCALISATION PLAN			
							MUNICIPALITY BÉCANCOUR			
							SCALE 1:500	ORDER 105080	O. T. P.	RESERVATION
							DRAWING NO. MD-14-0309	REV.		